


FLOOR PLAN
SCALE: 1/8" = 1'-0"

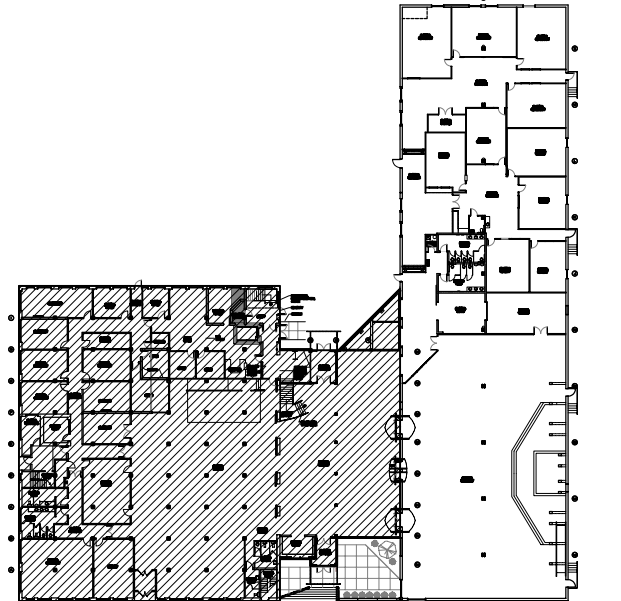

KEY PLAN
SCALE: NO SCALE

ISSUED FOR:	
DATE:	
ISSUED FOR:	PROPOSALS
DATE:	12/1/08

COVENANT LIFE CHURCH
 101 COLUMBUS AVE.,
 GRAND HAVEN, MI

25 S. DIVISION, SUITE 222
 Grand Rapids, MI 49503
 Telephone: 616-774-2313
 Fax: 616-774-8522
RAIG
 Architecture + Interior Design + Facility Management

DRAWN BY: _____
 CHECKED BY: _____
 PLOT DATE: _____
 All rights reserved. These drawings are the property of RAIG Architecture + Interior Design + Facility Management and are for use only as authorized by the Architect only.

SHEET
A-101
 FILE
 0002-1MA

S:\img\0002-1MA\A-101.dwg, 12/1/2008 4:30:06 PM